

PLANT LIST

Perennials / Ground Cover


Abbrev.	Botanical Name	Common Name	Qty.	Size
HH	Hedera helix 'Baltica'	Baltic Ivy	40	Flat
HM	Hemerocallis	Daylily	100	#1
PE	Assorted Perennials		30	#1

Trees

Abbrev.	Botanical Name	Common Name	Qty.	Size
AP	Acer palmatum	Japanese Maple	1	2-2 1/2" cal.
BN	Betula nigra	River Birch	5	12-14' clump
CK	Cornus kousa	Kousa Dogwood	3	12-14' clump
PS	Pinus strobus	White Pine	3	8-10' b.b.
PI	Prunus incam 'Okame'	Okame Cherry	1	2-2 1/2" cal.
PY	Prunus yedoensis 'Shidara Yoshino'	Weeping Yoshino Cherry	1	2 1/2-3" cal.
SJ	Styrax japonicus	Japanese Snowbell	1	2-2 1/2" cal.
SR	Syringa reticulata	Japanese Tree Lilac	3	2-2 1/2" cal.

Shrubs

Abbrev.	Botanical Name	Common Name	Qty.	Size
AZ	Azalea	Azalea	22	18/24" b.b.
BX	Buxus sempervirens	American Boxwood	22	15/18" b.b.
CA	Clethra alnifolia	Summersweet Clethra	8	18/24" b.b.
FG	Fothergilla gardenii	Dwarf Fothergilla	9	18/24" b.b.
HS	Hibiscus syriacus	Rose of Sharon	5	4/5" b.b.
IC	Ilex crenata	Japanese Holly	24	18/24" b.b.
IG	Ilex glabra	Inkberry	7	24/30" b.b.
IV	Ilex verticillata	Common Winterberry	9	3/4" b.b.
PF	Potentilla fruticosa	Shrubby cinquefoil	6	#3
AZ2	Rhododendron schlippenbachii	Royal Azalea	6	#3
SB	Spiraea bumalda	Bumald Spirea	7	24/30" b.b.
SL	Spiraea japonica 'Little Princess'	Japanese Spirea	15	24/30" b.b.
SP	Syringa patula 'Miss Kim'	Manchurian Lilac	5	24/30" b.b.
TX	Taxus baccata 'Repandens'	Spreading English Yew	15	18/24" b.b.
WF	Weigelia florida 'Minuet'	Minuet Weigelia	15	#3

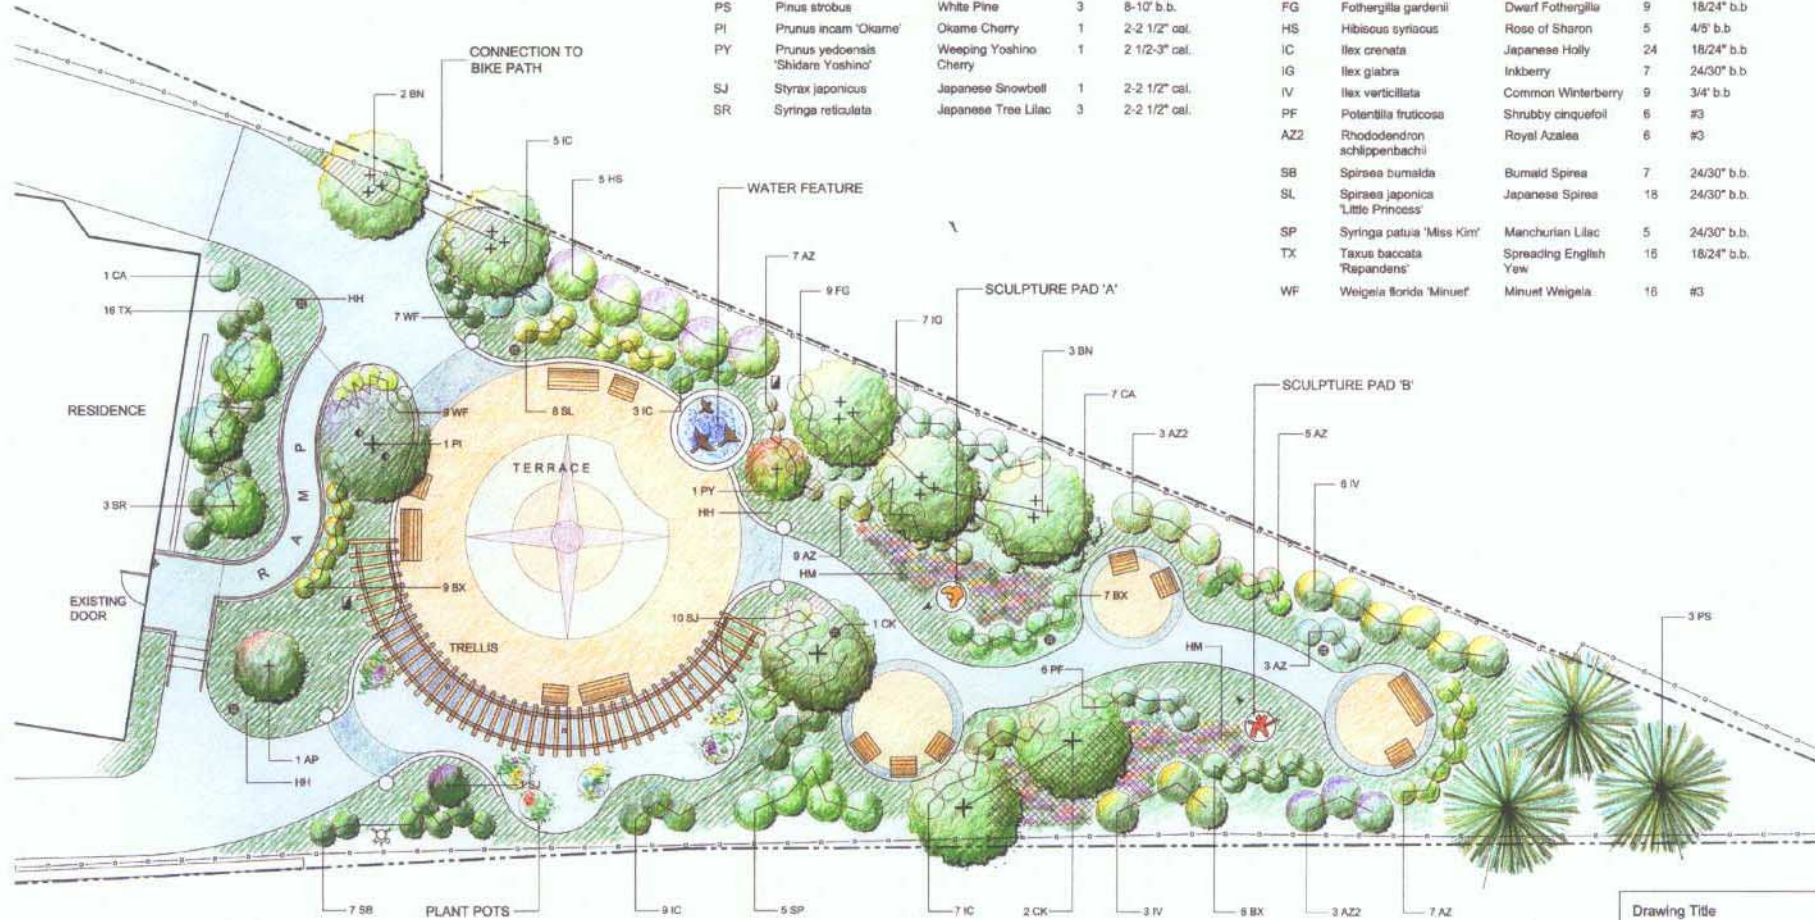

Drawing Title
Planting Plan

Date: March, 2003
 Scale: 1/8" = 1'-0"

Drawing Number
L-6

a Garden at the
 Visiting Nurse / Assisted Living Center
 Somerville, MA

